



Technical drawing of a sewerage system plan for 'Le Marché'. The drawing shows a large orange area labeled 'Le Marché' and a hatched area labeled 'Armoire'. A sewer line runs horizontally across the middle, with vertical lines indicating manholes P1 through P8. Key features include 'Emissaire Béton Ø=1.20m', 'Exutoire DN200', and 'Prolongement Exutoire DN200 (lot 1)'. The drawing also shows a 'Pied de Talus' and a 'bollard'. Elevation points are marked throughout the plan.


Pointe à Pitre - Aménagement de la parcelle des affaires maritimes - Protection en enrochements- Vue en plan - Echelle:1/150

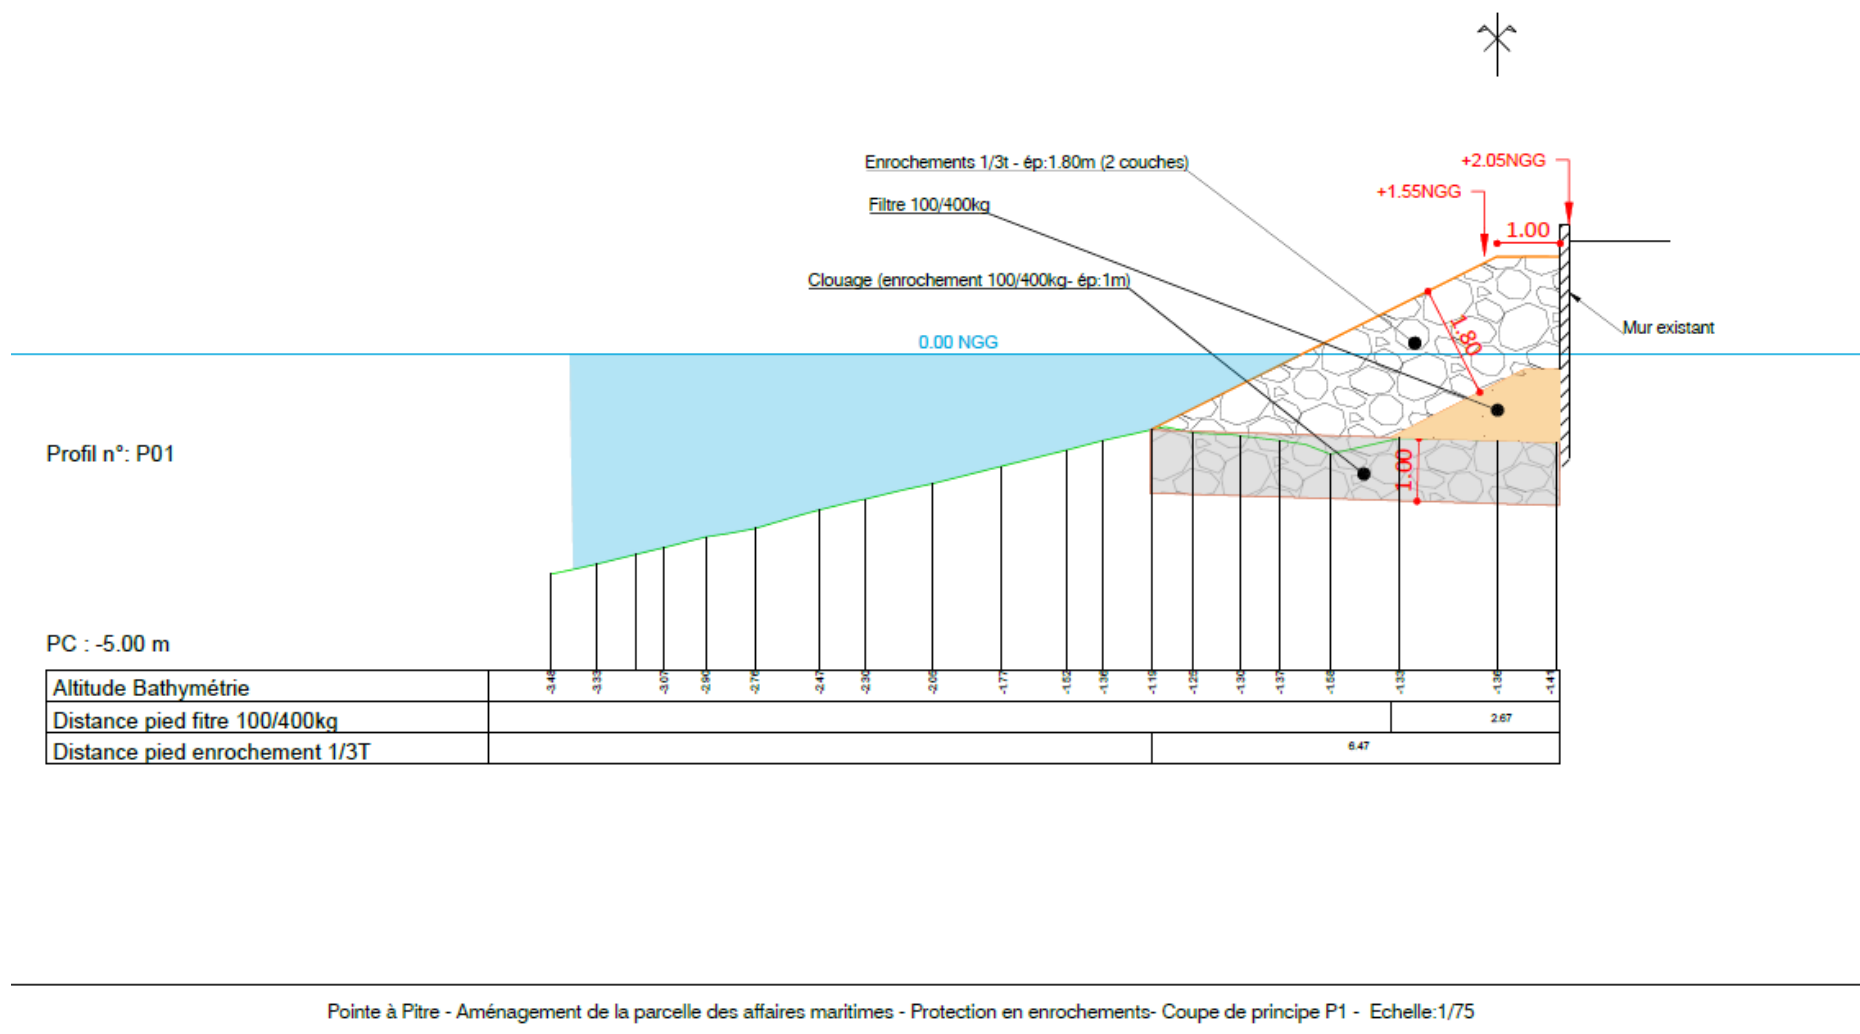

Coupe technique de principe – profil P1

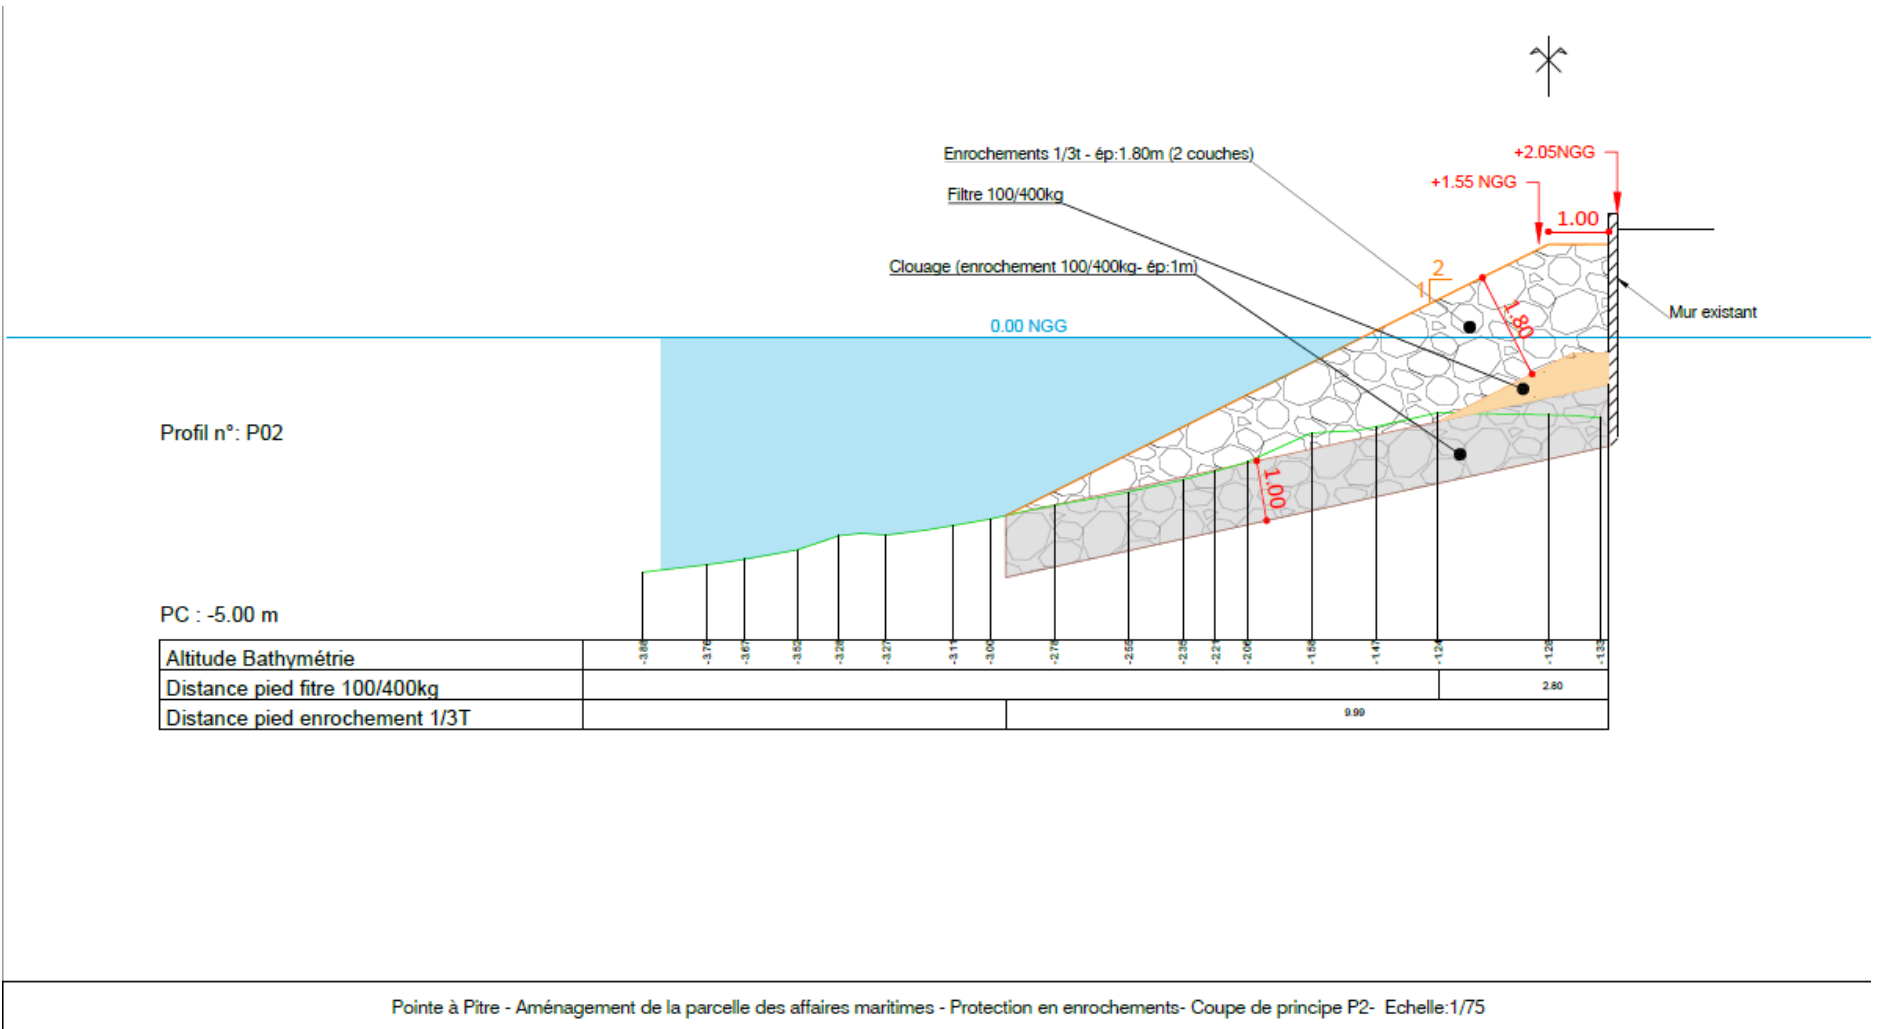

Coupe technique de principe – profil P2

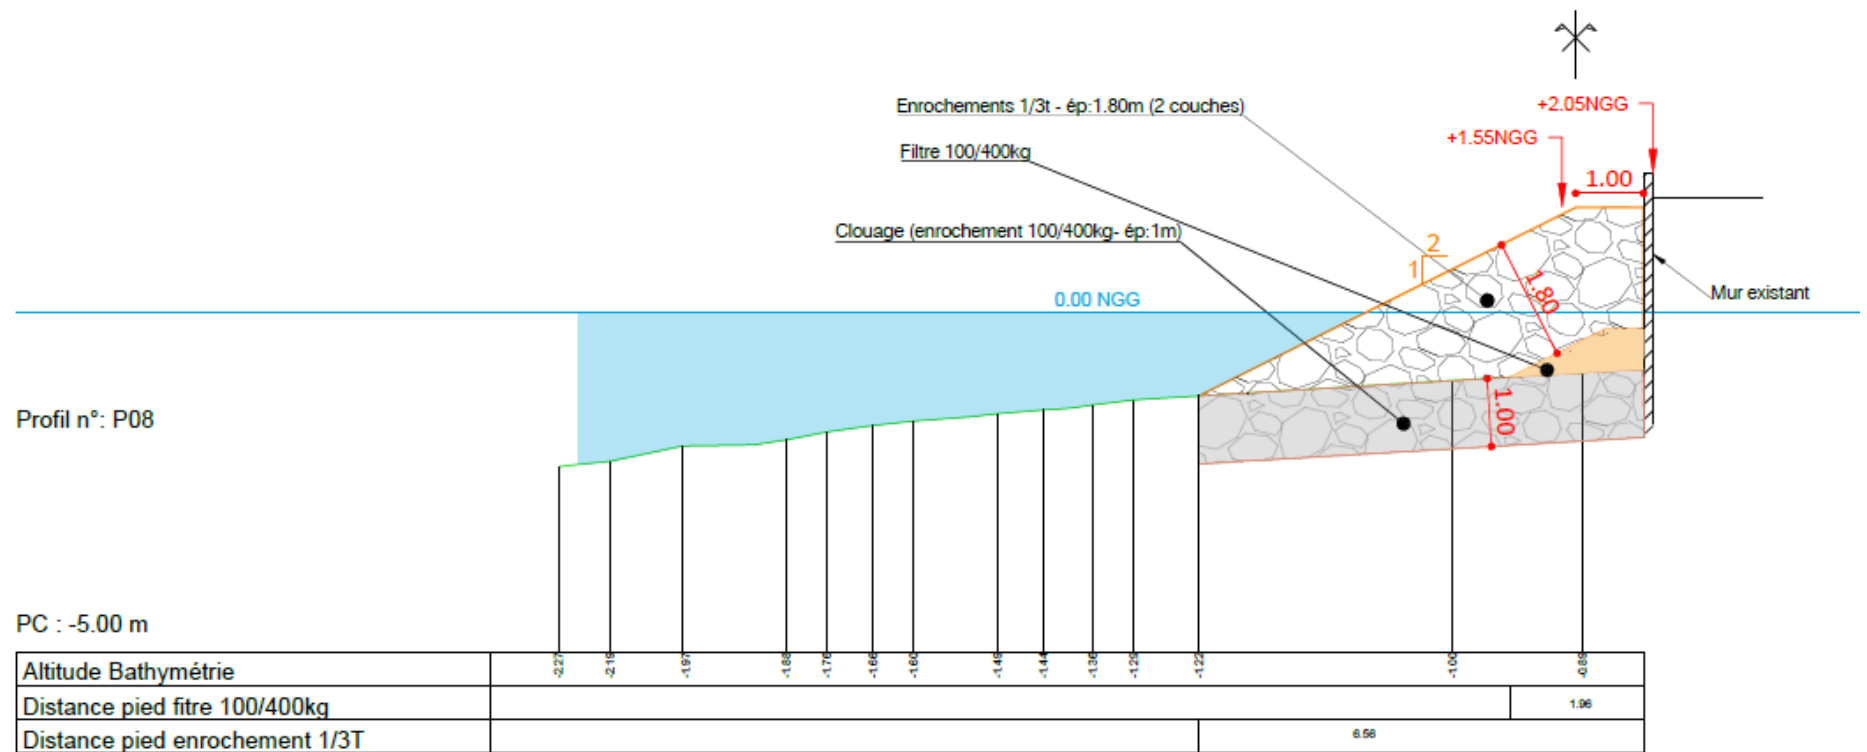

Pointe à Pitre - Aménagement de la parcelle des affaires maritimes - Protection en enrochements- Coupe de principe P8 - Echelle:1/75

Coupe technique de principe – profil P8